


Front Elevation

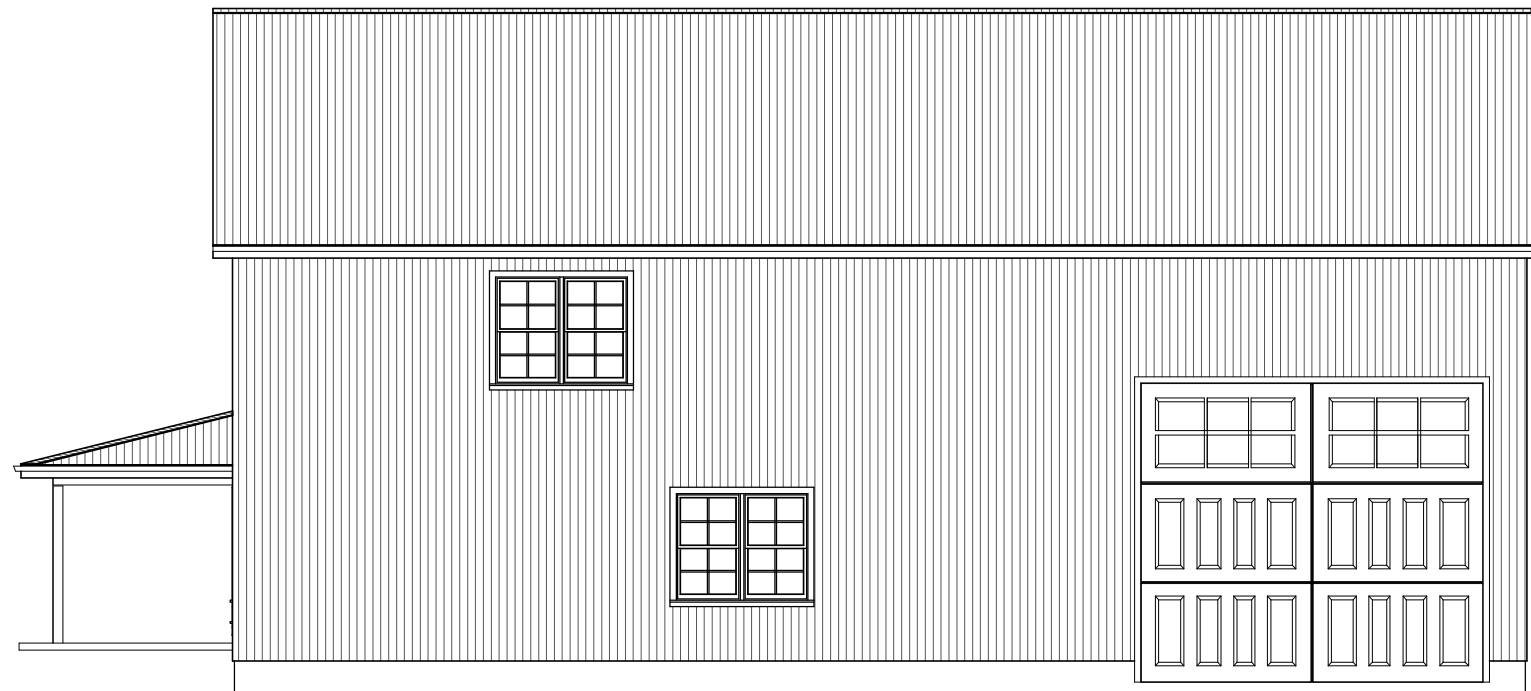

Rear Elevation

REVISION TABLE		
NUMBER	DATE	REVISION DESCRIPTION

The MEG

Bluegrass
Barndominiums

DRAWINGS PROVIDED BY:


DATE:

1/19/2022


SCALE:

SHEET:

A1

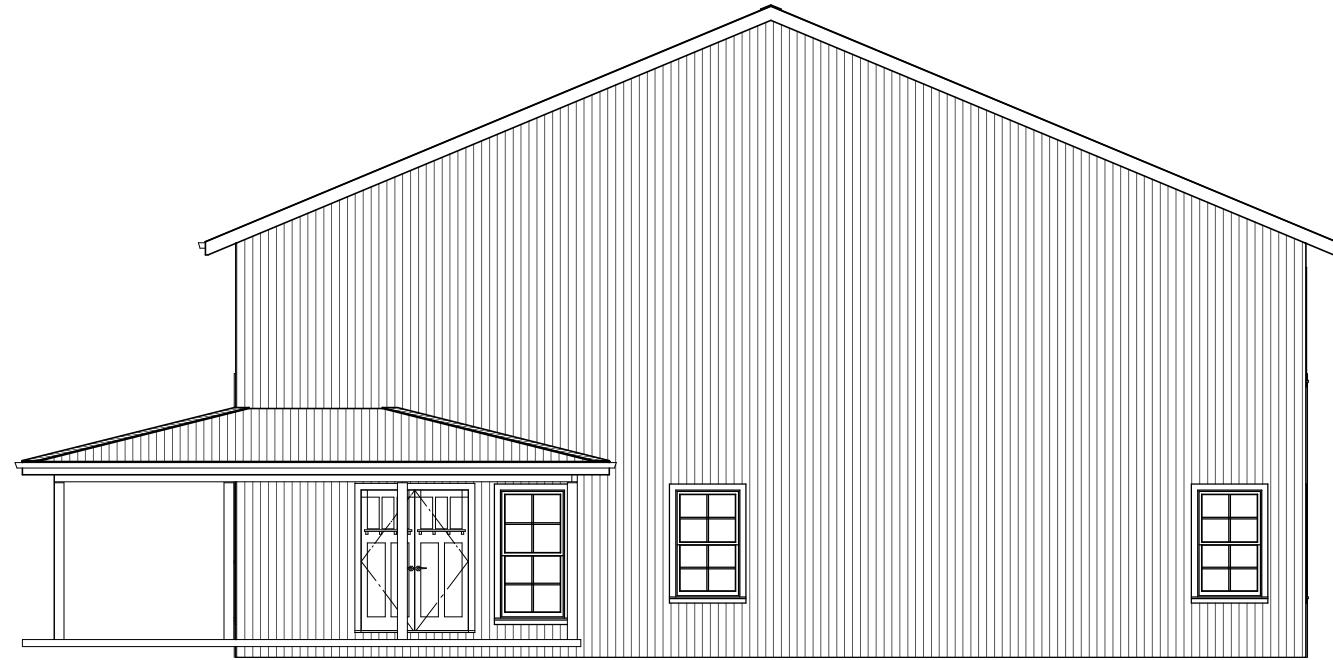

Right Elevation

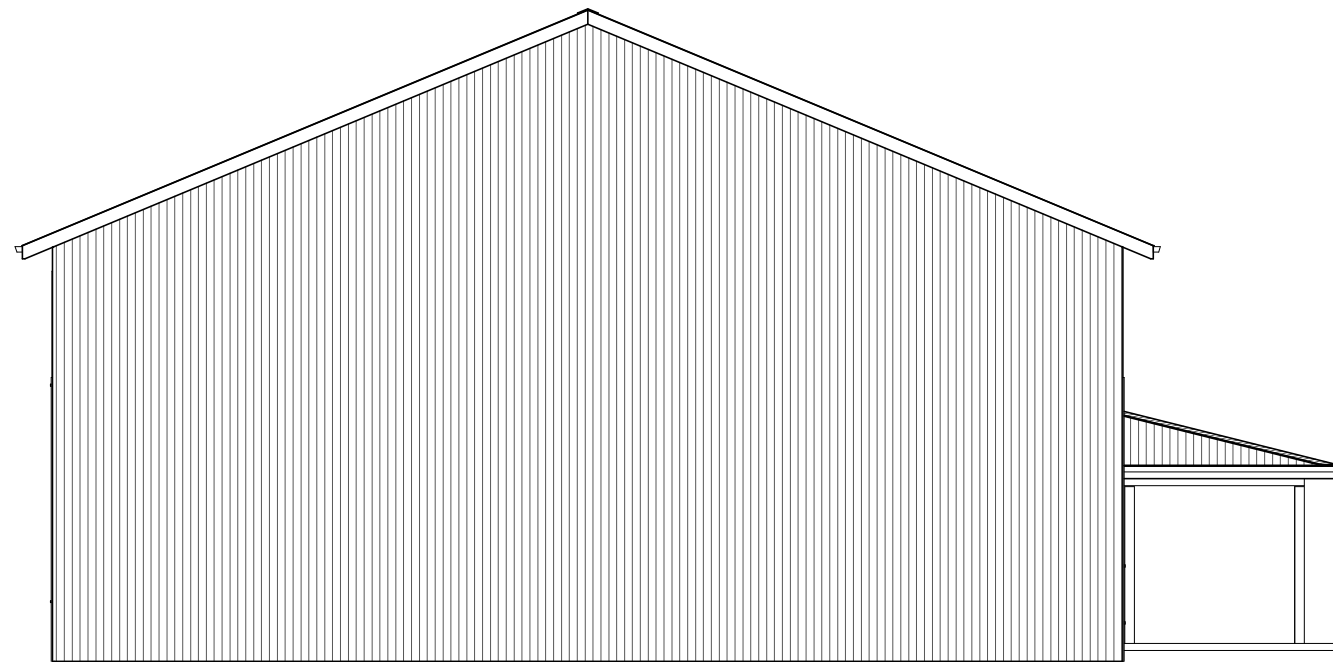

Left Elevation

NUMBER	DATE	REVISION TABLE	REVISED BY	DESCRIPTION

The MEG

Bluegrass
Barndominiums

DRAWINGS PROVIDED BY:


DATE:

1/19/2022

SCALE:

SHEET:

A2

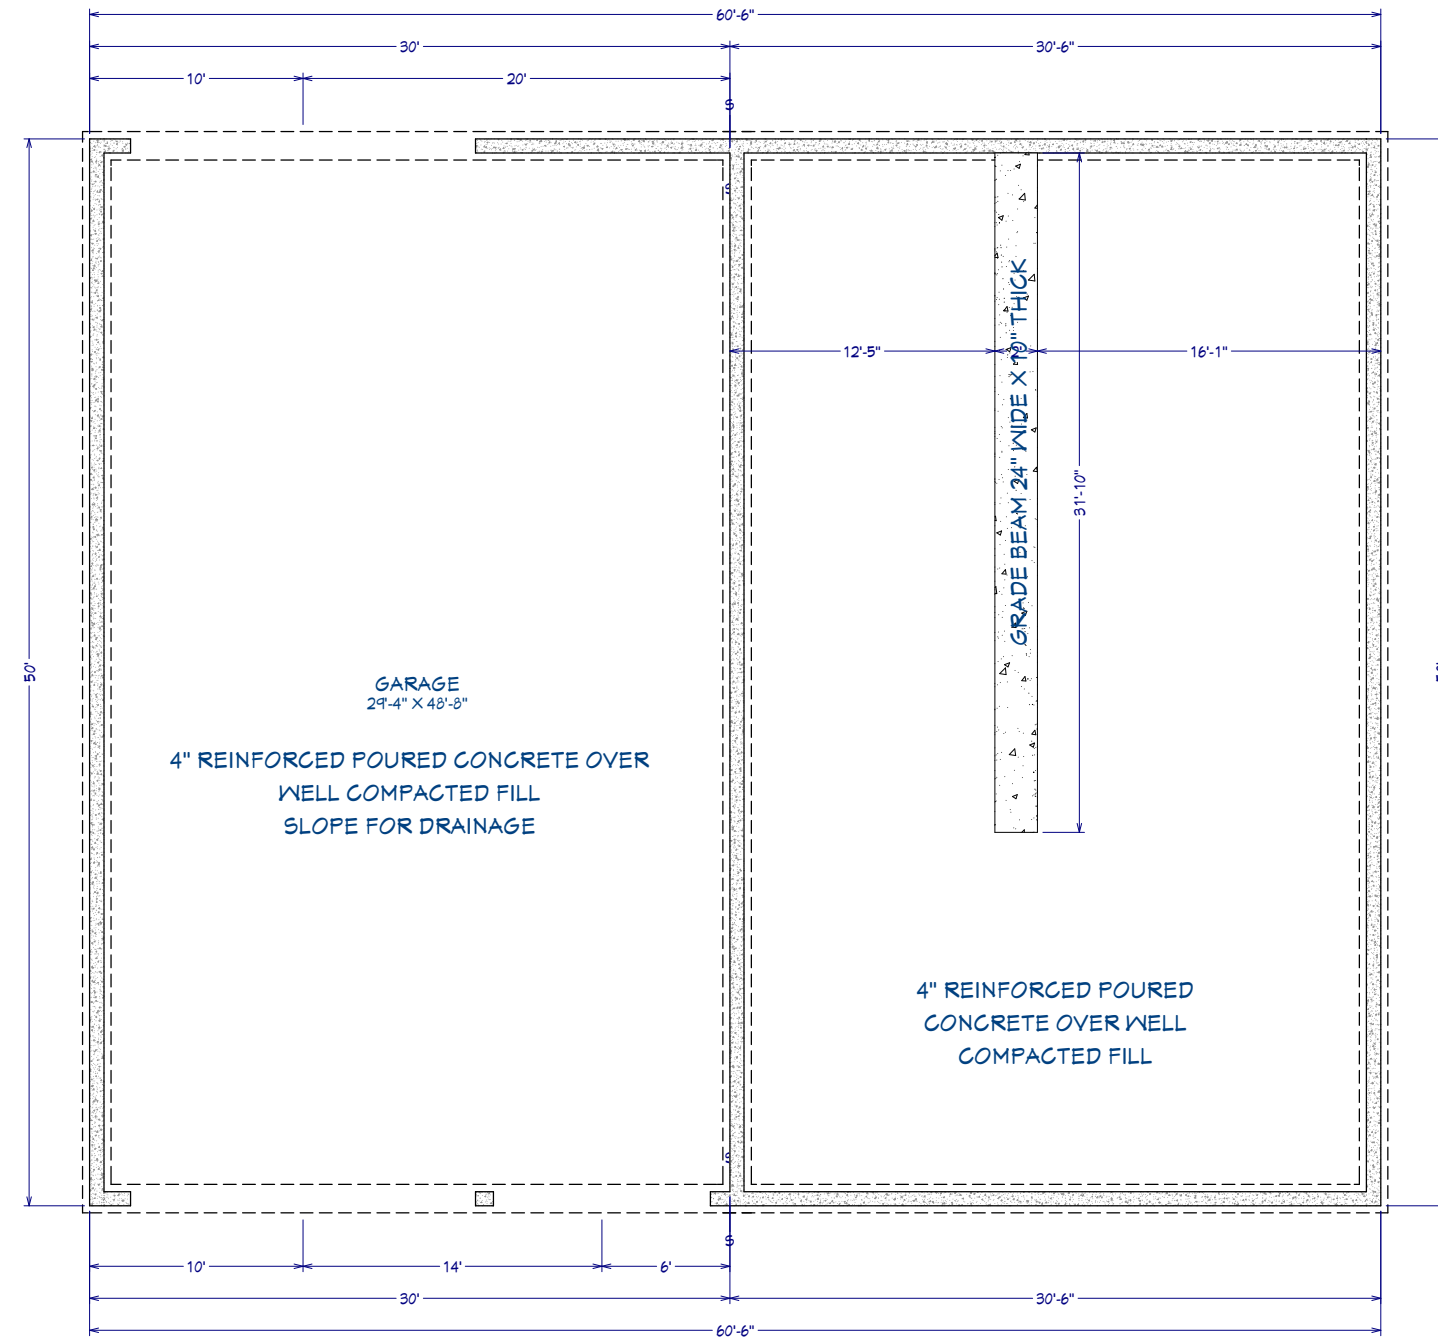

GARAGE
29'-4" X 48'-8"
4" REINFORCED POURED CONCRETE OVER
WELL COMPACTED FILL
SLOPE FOR DRAINAGE

4" REINFORCED POURED
CONCRETE OVER WELL
COMPACTED FILL

GRADE BEAM 24" WIDE X 10" THICK

REVISION TABLE	
NUMBER	DATE

The MEG

Bluegrass
Barndominiums

DRAWINGS PROVIDED BY:


DATE:

1/19/2022

SCALE:

SHEET:

A3

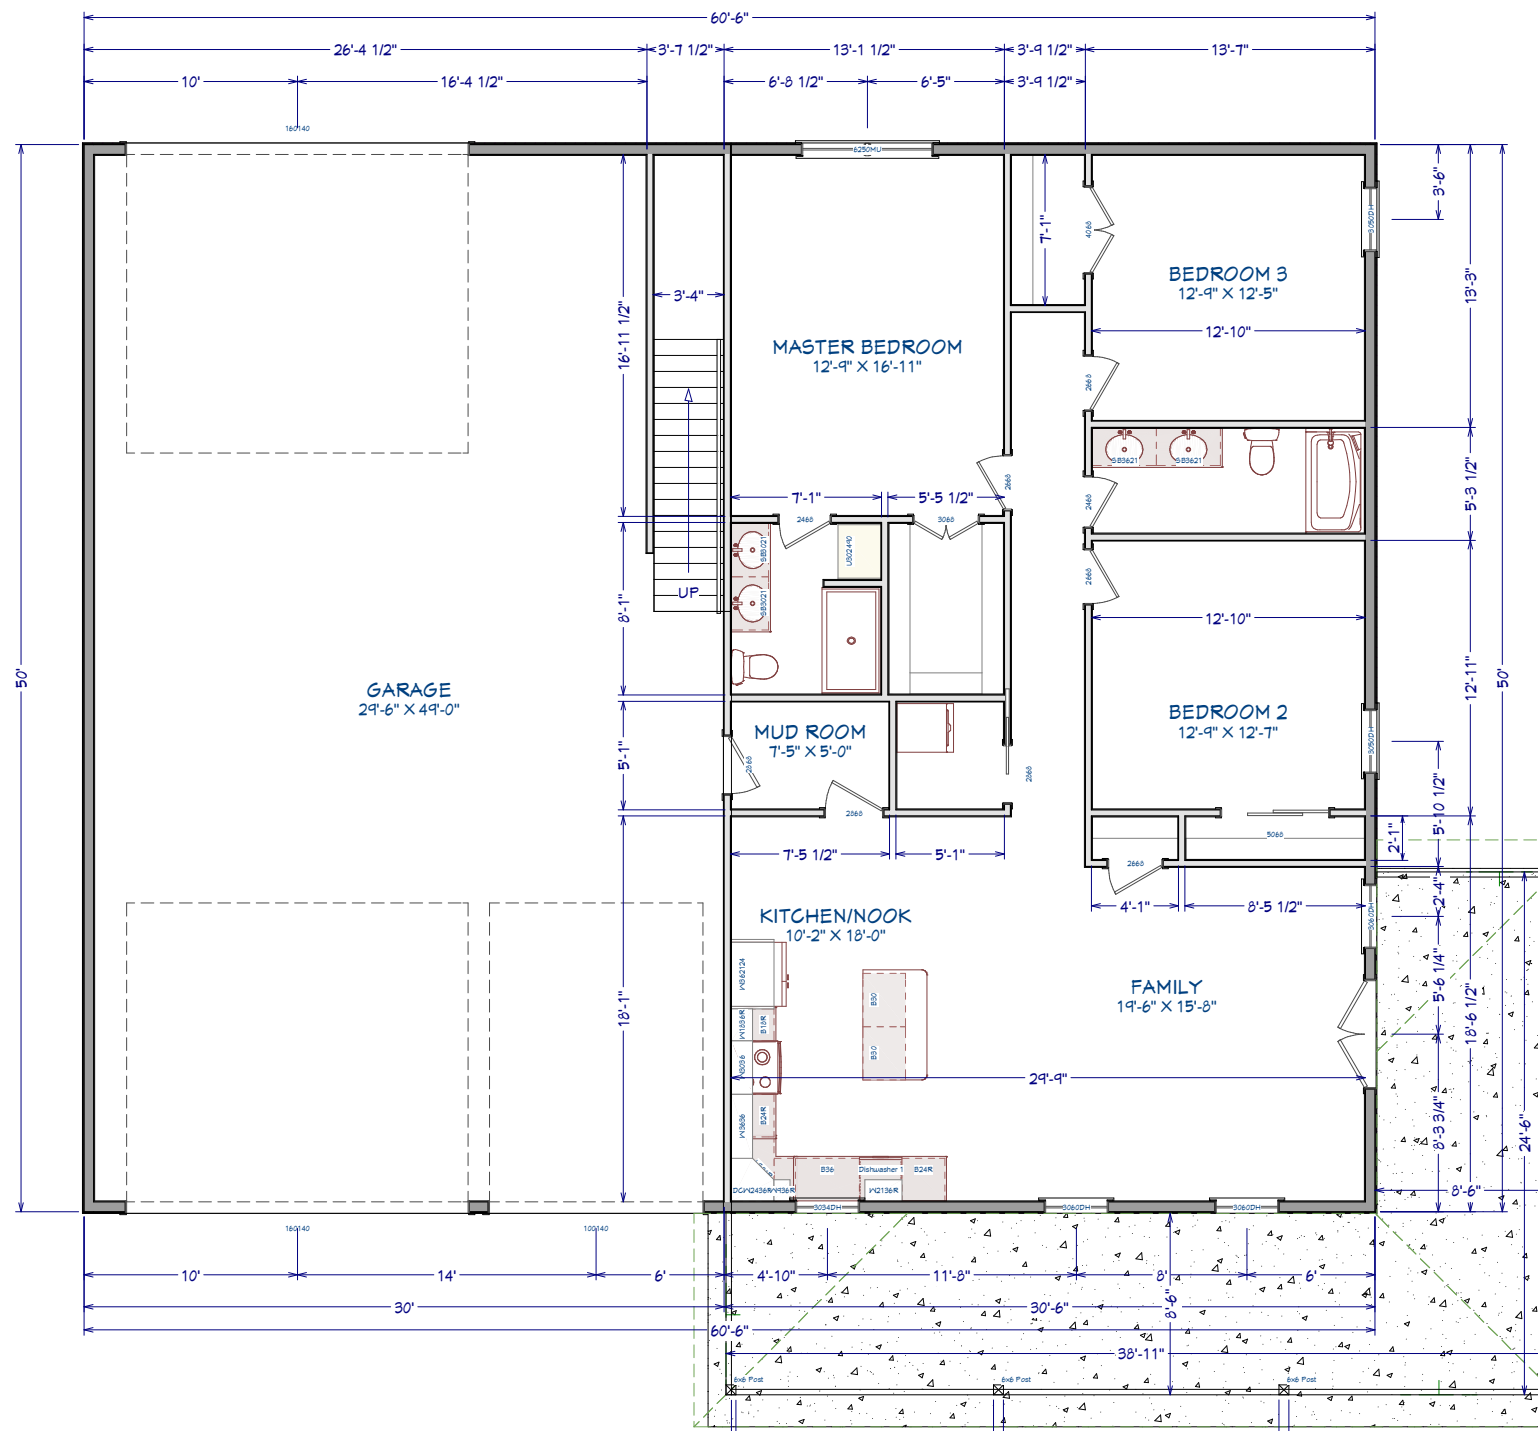

1st Floor

NOTES:

1. All windows vinyl single hung.
2. Furnace located in Garage
3. Frame dimensions are 3-1/2" unless otherwise noted.
4. All exterior walls are 5 1/2"
5. All smoke detectors wired AC/DC
6. Rough openings for interior swing doors should be 82-3/4" high.
7. For loadbearing headers 40" or less, use a double 2X6 unless otherwise noted.
8. **DO NOT CUT, DRILL OR NOTCH INTO ANY LVL BEAMS.**
9. All window header heights @ standard 83" unless otherwise noted.

SQUARE FOOTAGES:

1st. Floor: 1615
 2nd Floor: 967 Unfinished storage

TOTAL: 2582

REVISION TABLE			
NUMBER DATE REVISION BY DESCRIPTION			

The MEG

Bluegrass
Barndominiums

DRAWINGS PROVIDED BY:


DATE:

1/19/2022

SCALE:

SHEET:

A4

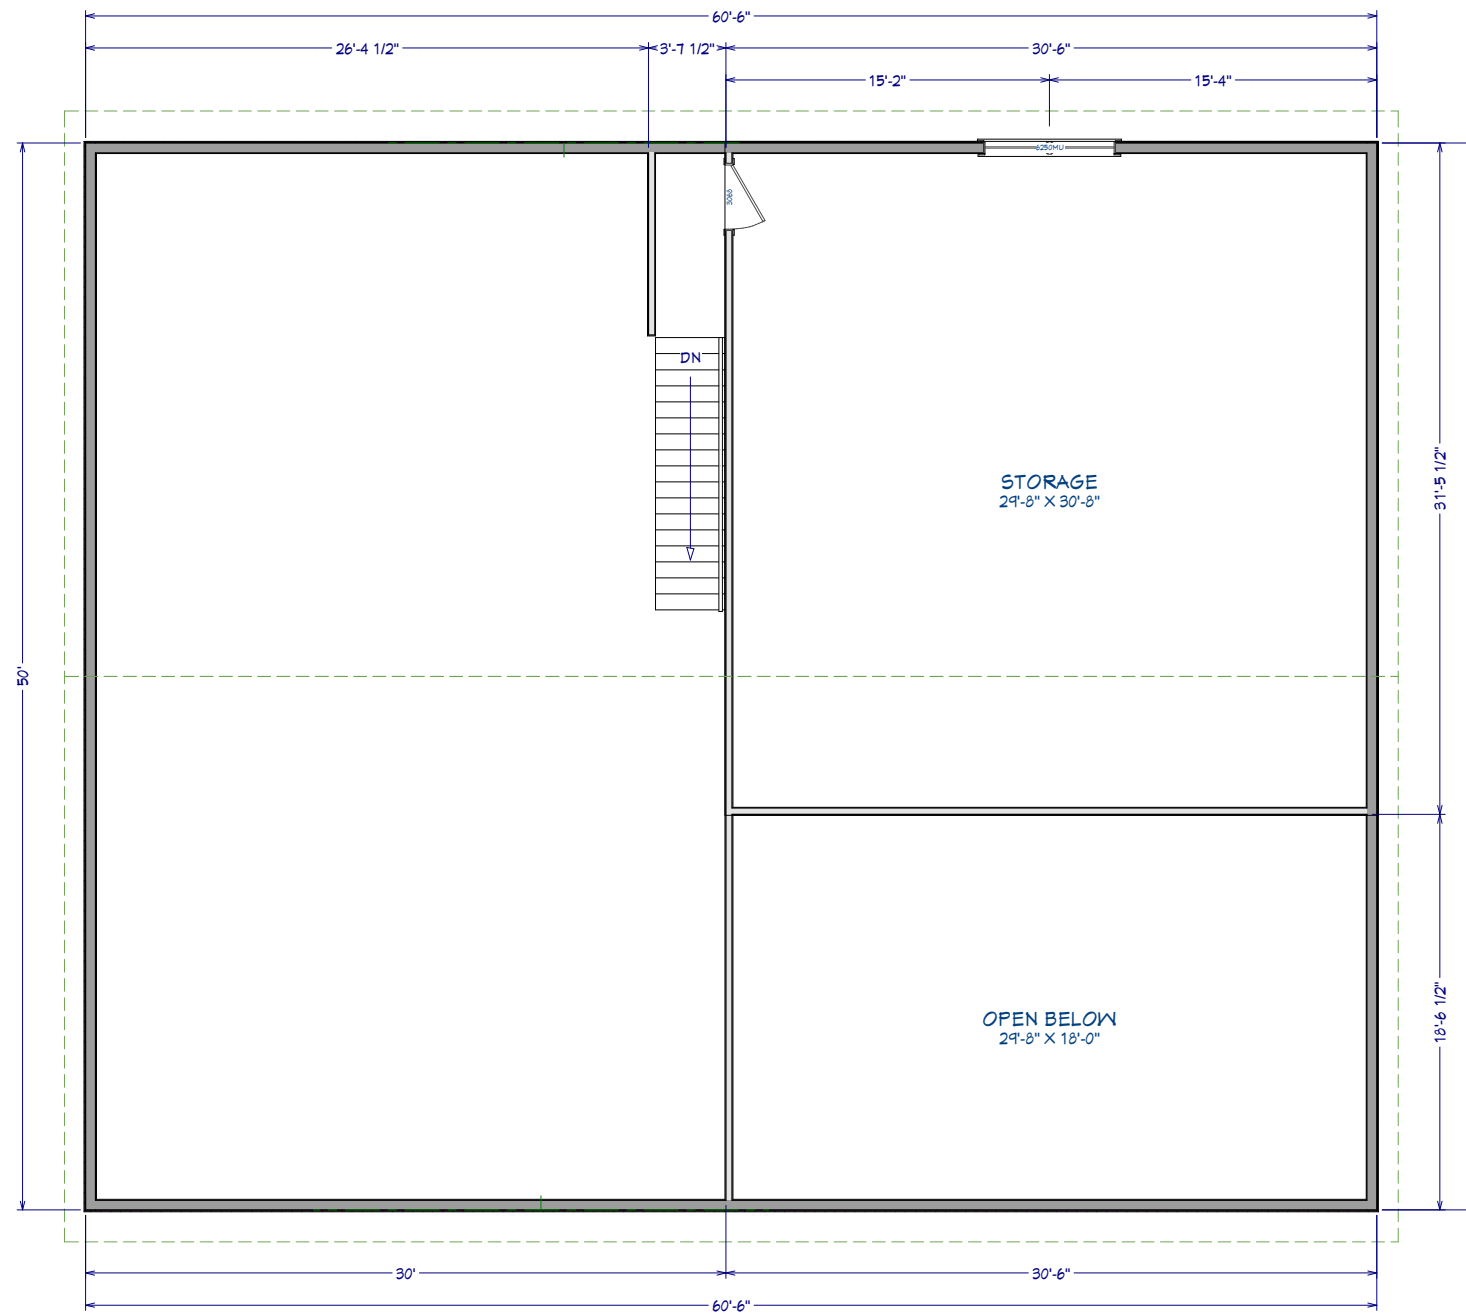

2nd Floor

REVISION TABLE	
NUMBER	DATE / REVISION BY / DESCRIPTION

The MEG

Bluegrass
Barndominiums


DRAWINGS PROVIDED BY:

DATE:
1/19/2022


SCALE:

SHEET:


A5

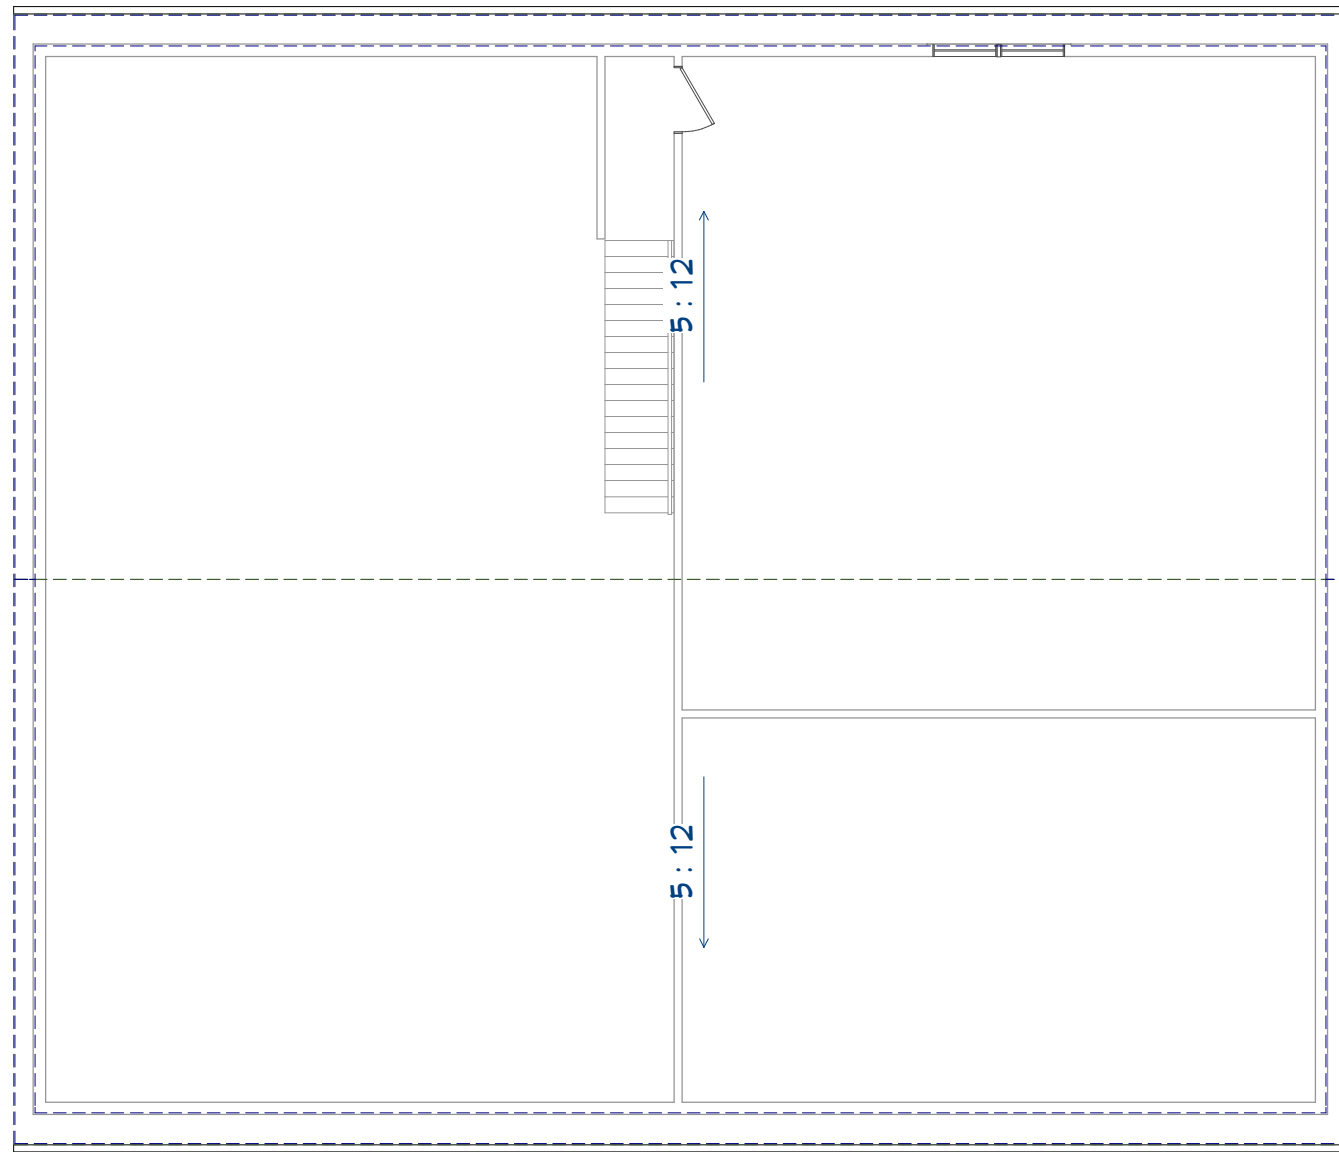

Roof Plan View

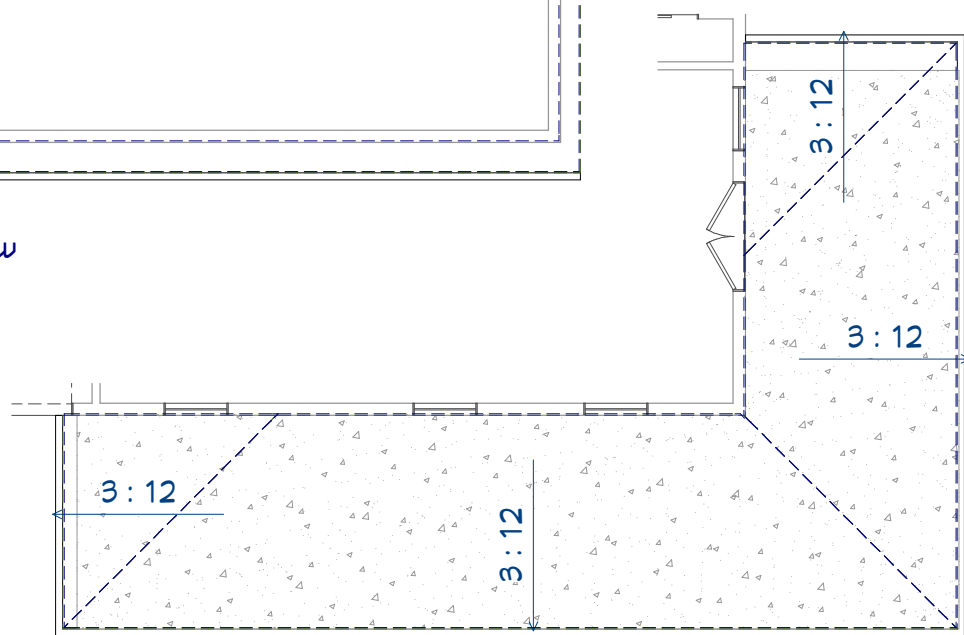

Porch Roof Plan View

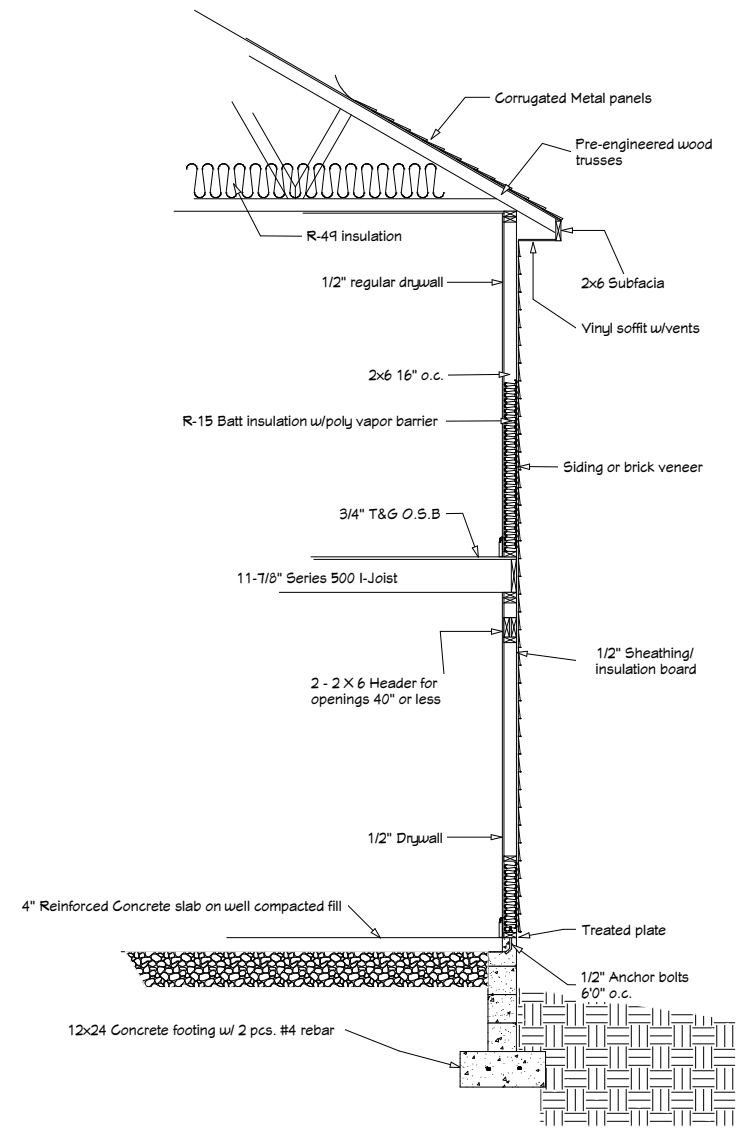

REVISION TABLE	NUMBER	DATE	REVISED BY	DESCRIPTION

The MEG

Bluegrass
Barndominiums

DRAWINGS PROVIDED BY:

DATE:

1/19/2022

SCALE:

SHEET:

A6